


FIRST FLOOR PLAN

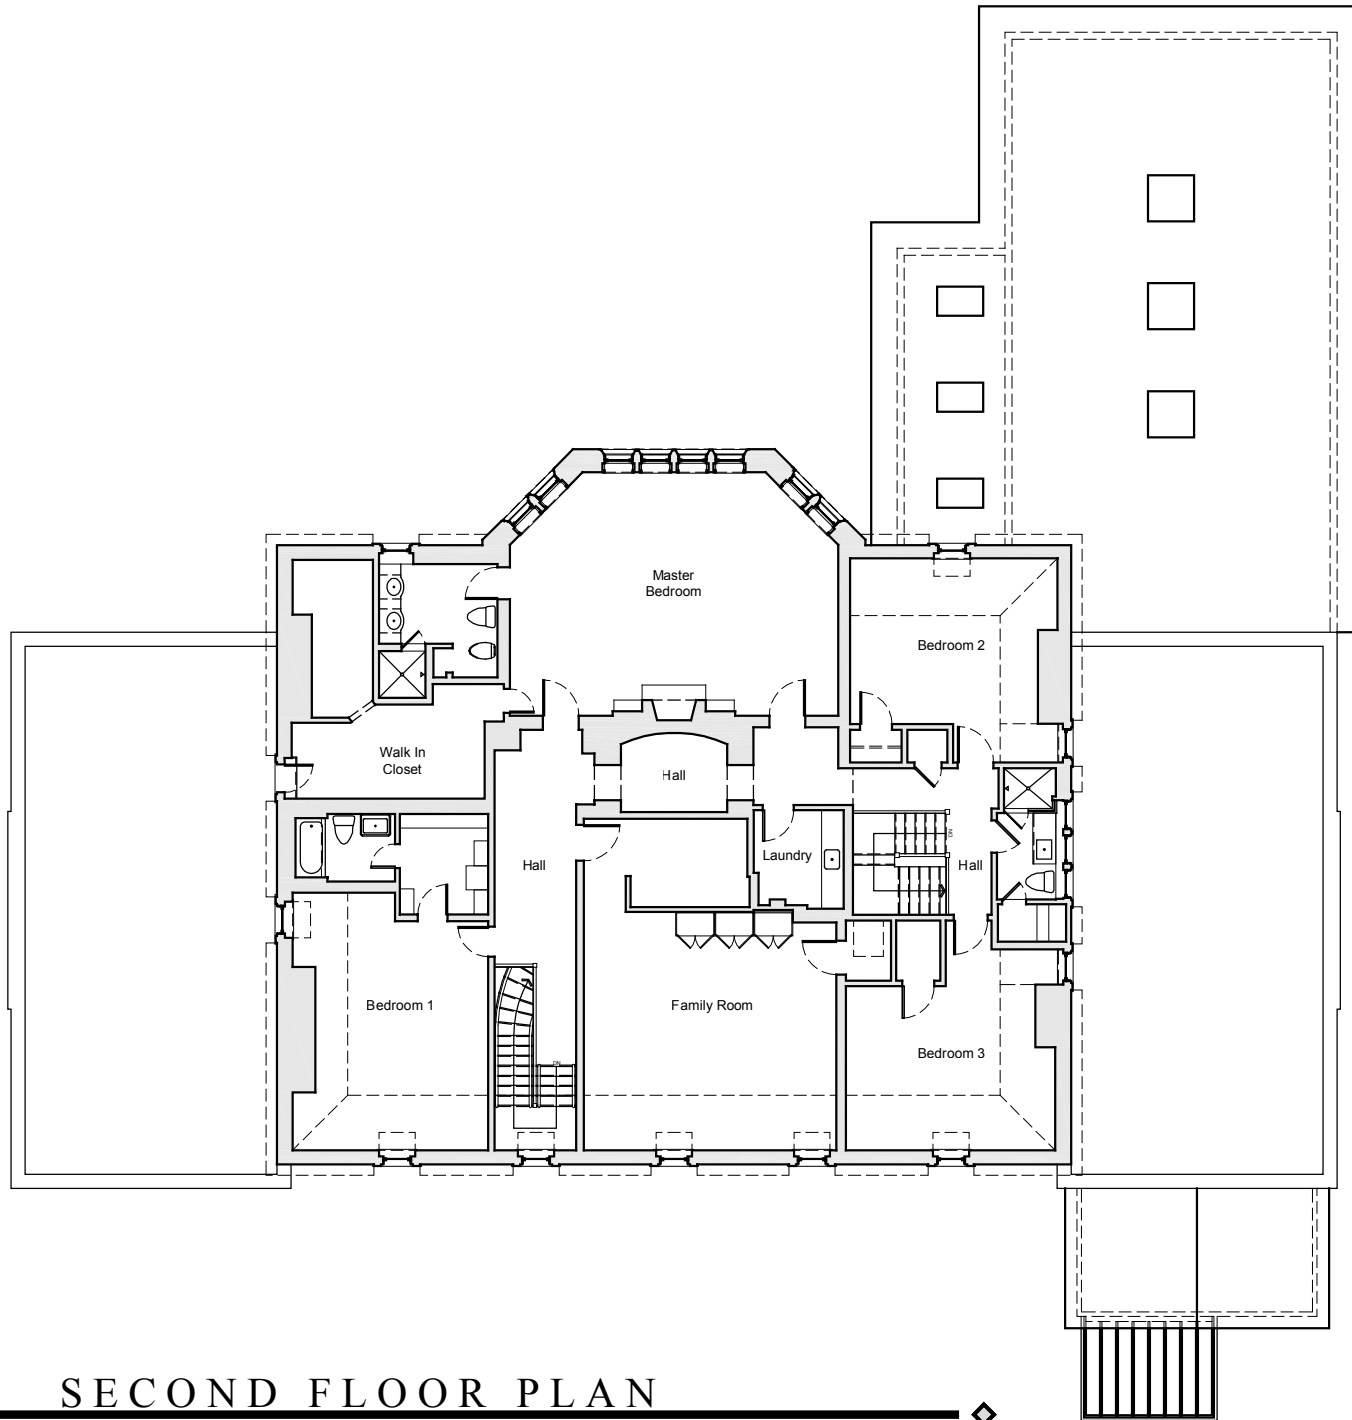


## SECOND FLOOR PLAN


DEGRAW & DEHAAN ARCHITECTS  
(845)343-8510

MAY 2, 2016  
SCALE: 1/16" = 1'-0"

94 PINE HILL ROAD  
TUXEDO PARK, NEW YORK

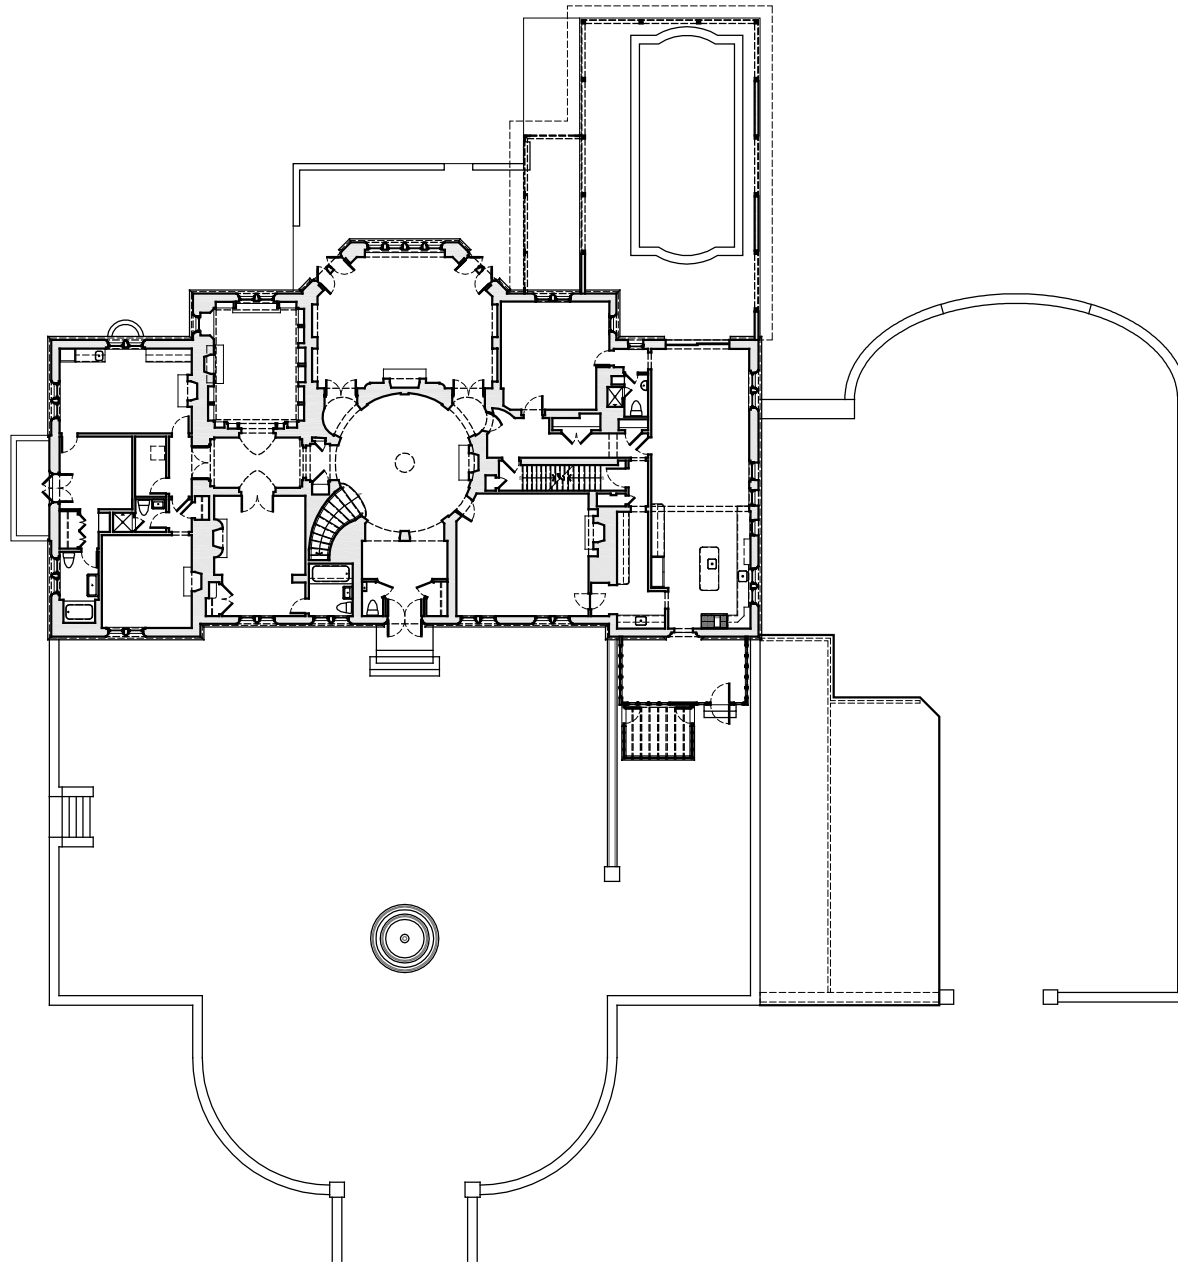

SITE PLAN

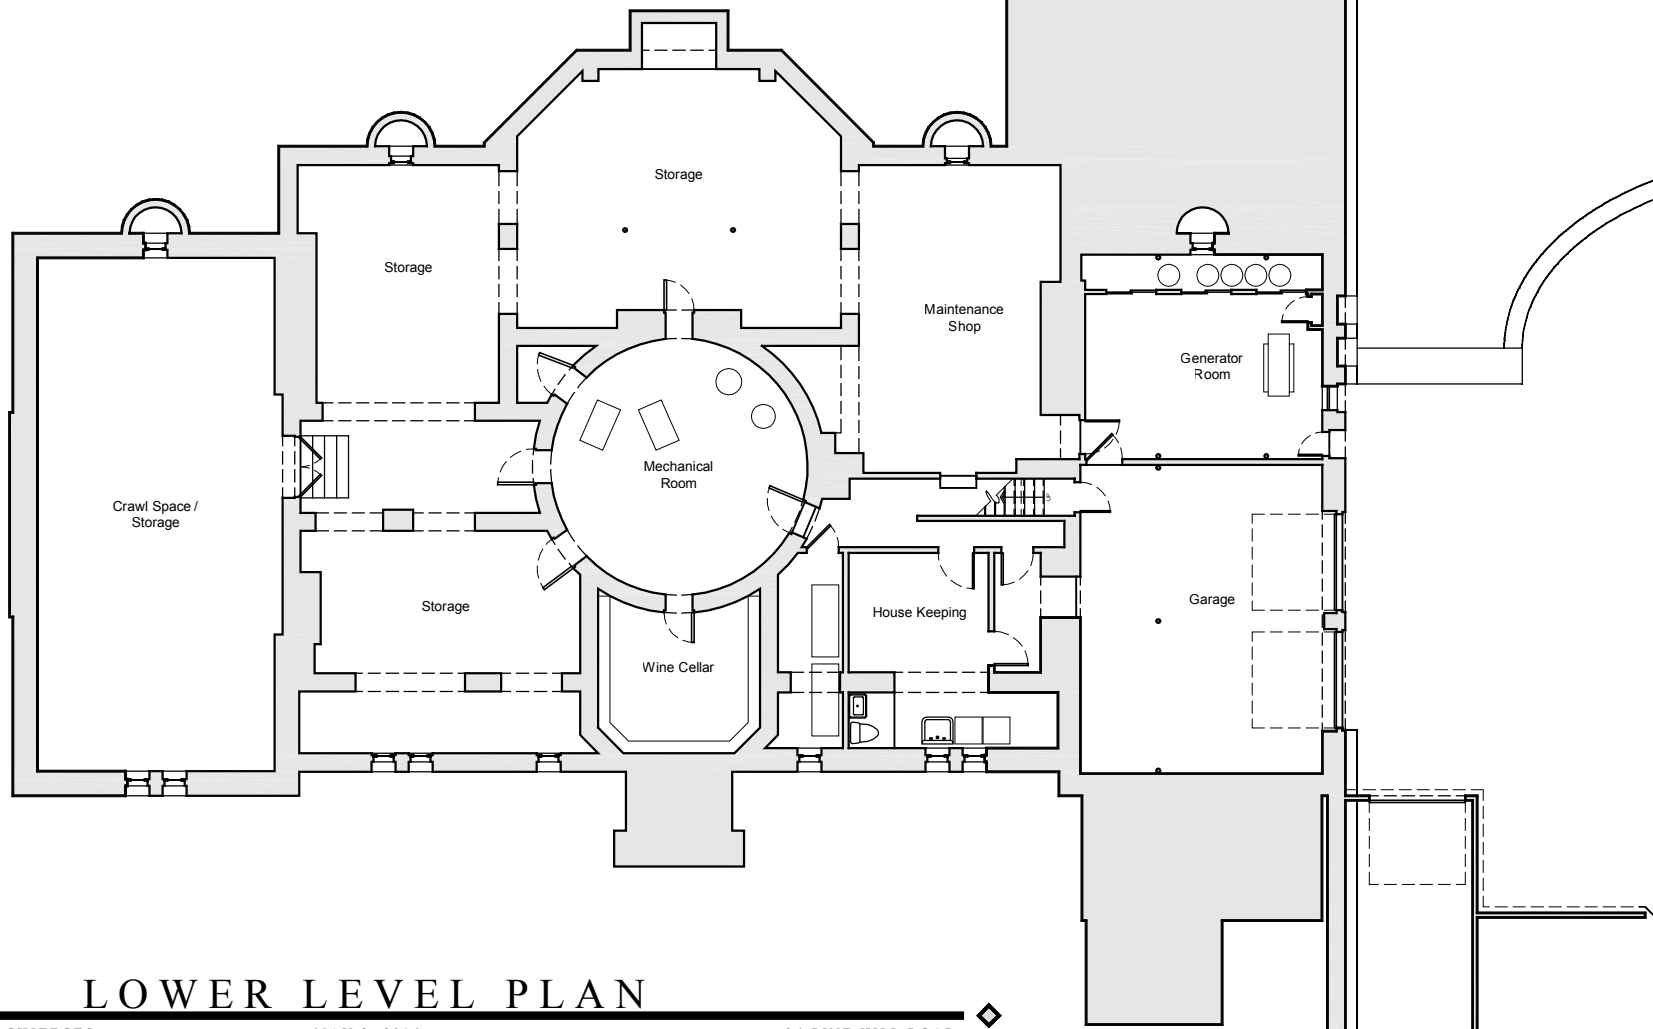

LOWER LEVEL PLAN

DEGRAW & DEHAAN ARCHITECTS  
 (845)343-8510

MAY 2, 2016  
 SCALE: 1/16" = 1'-0"

94 PINE HILL ROAD  
 TUXEDO PARK, NEW YORK